




SR 0209 (US 209) PROFILE

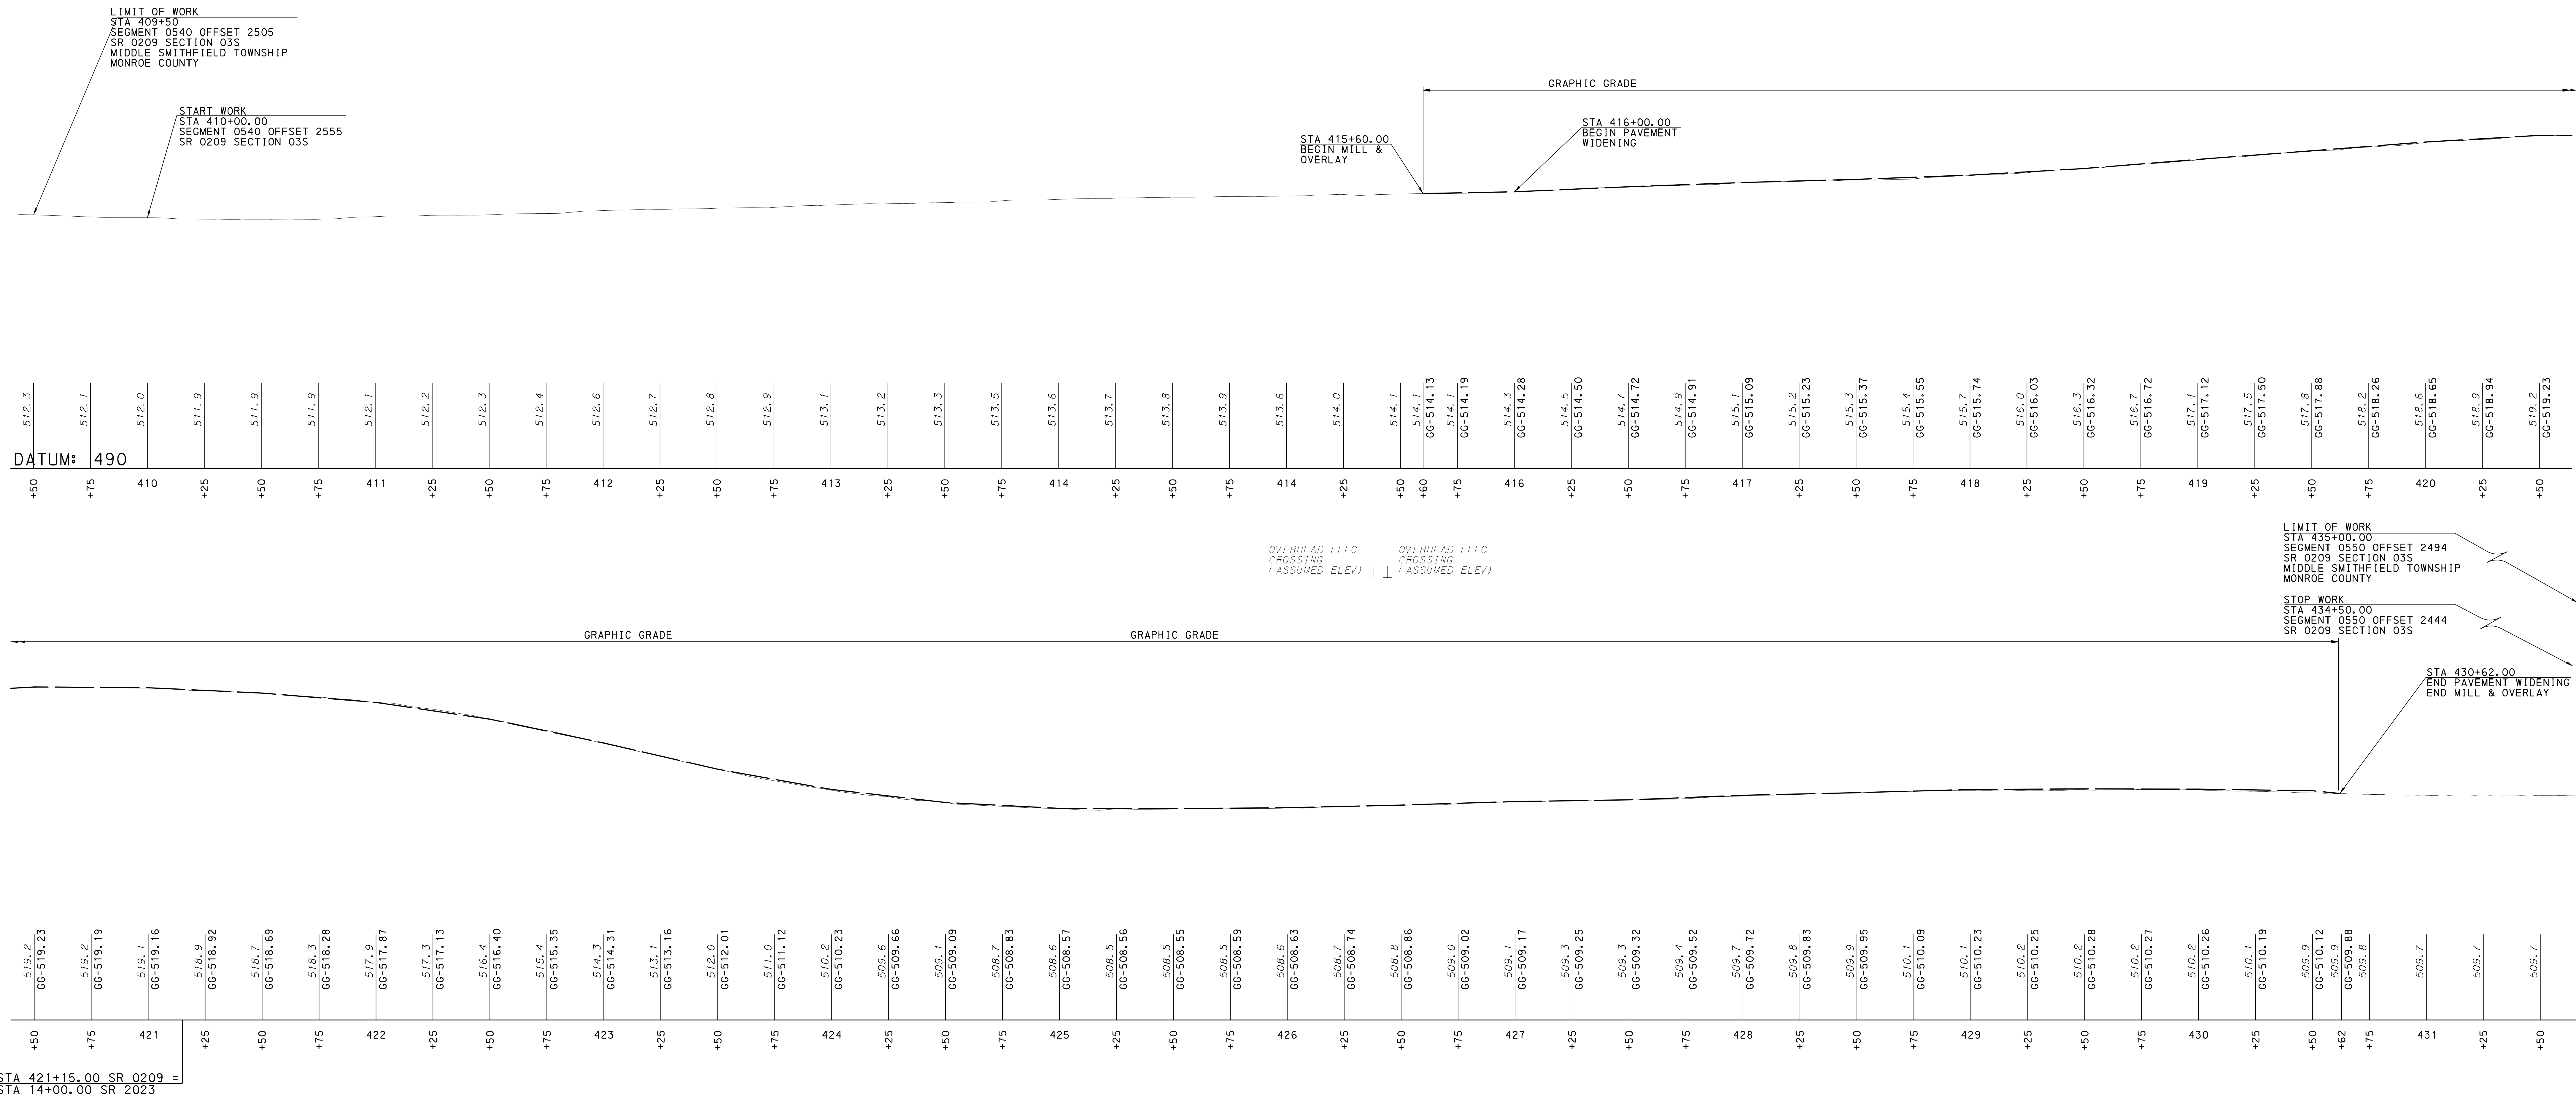

SR 2023 (HOLLOW ROAD) PROFILE

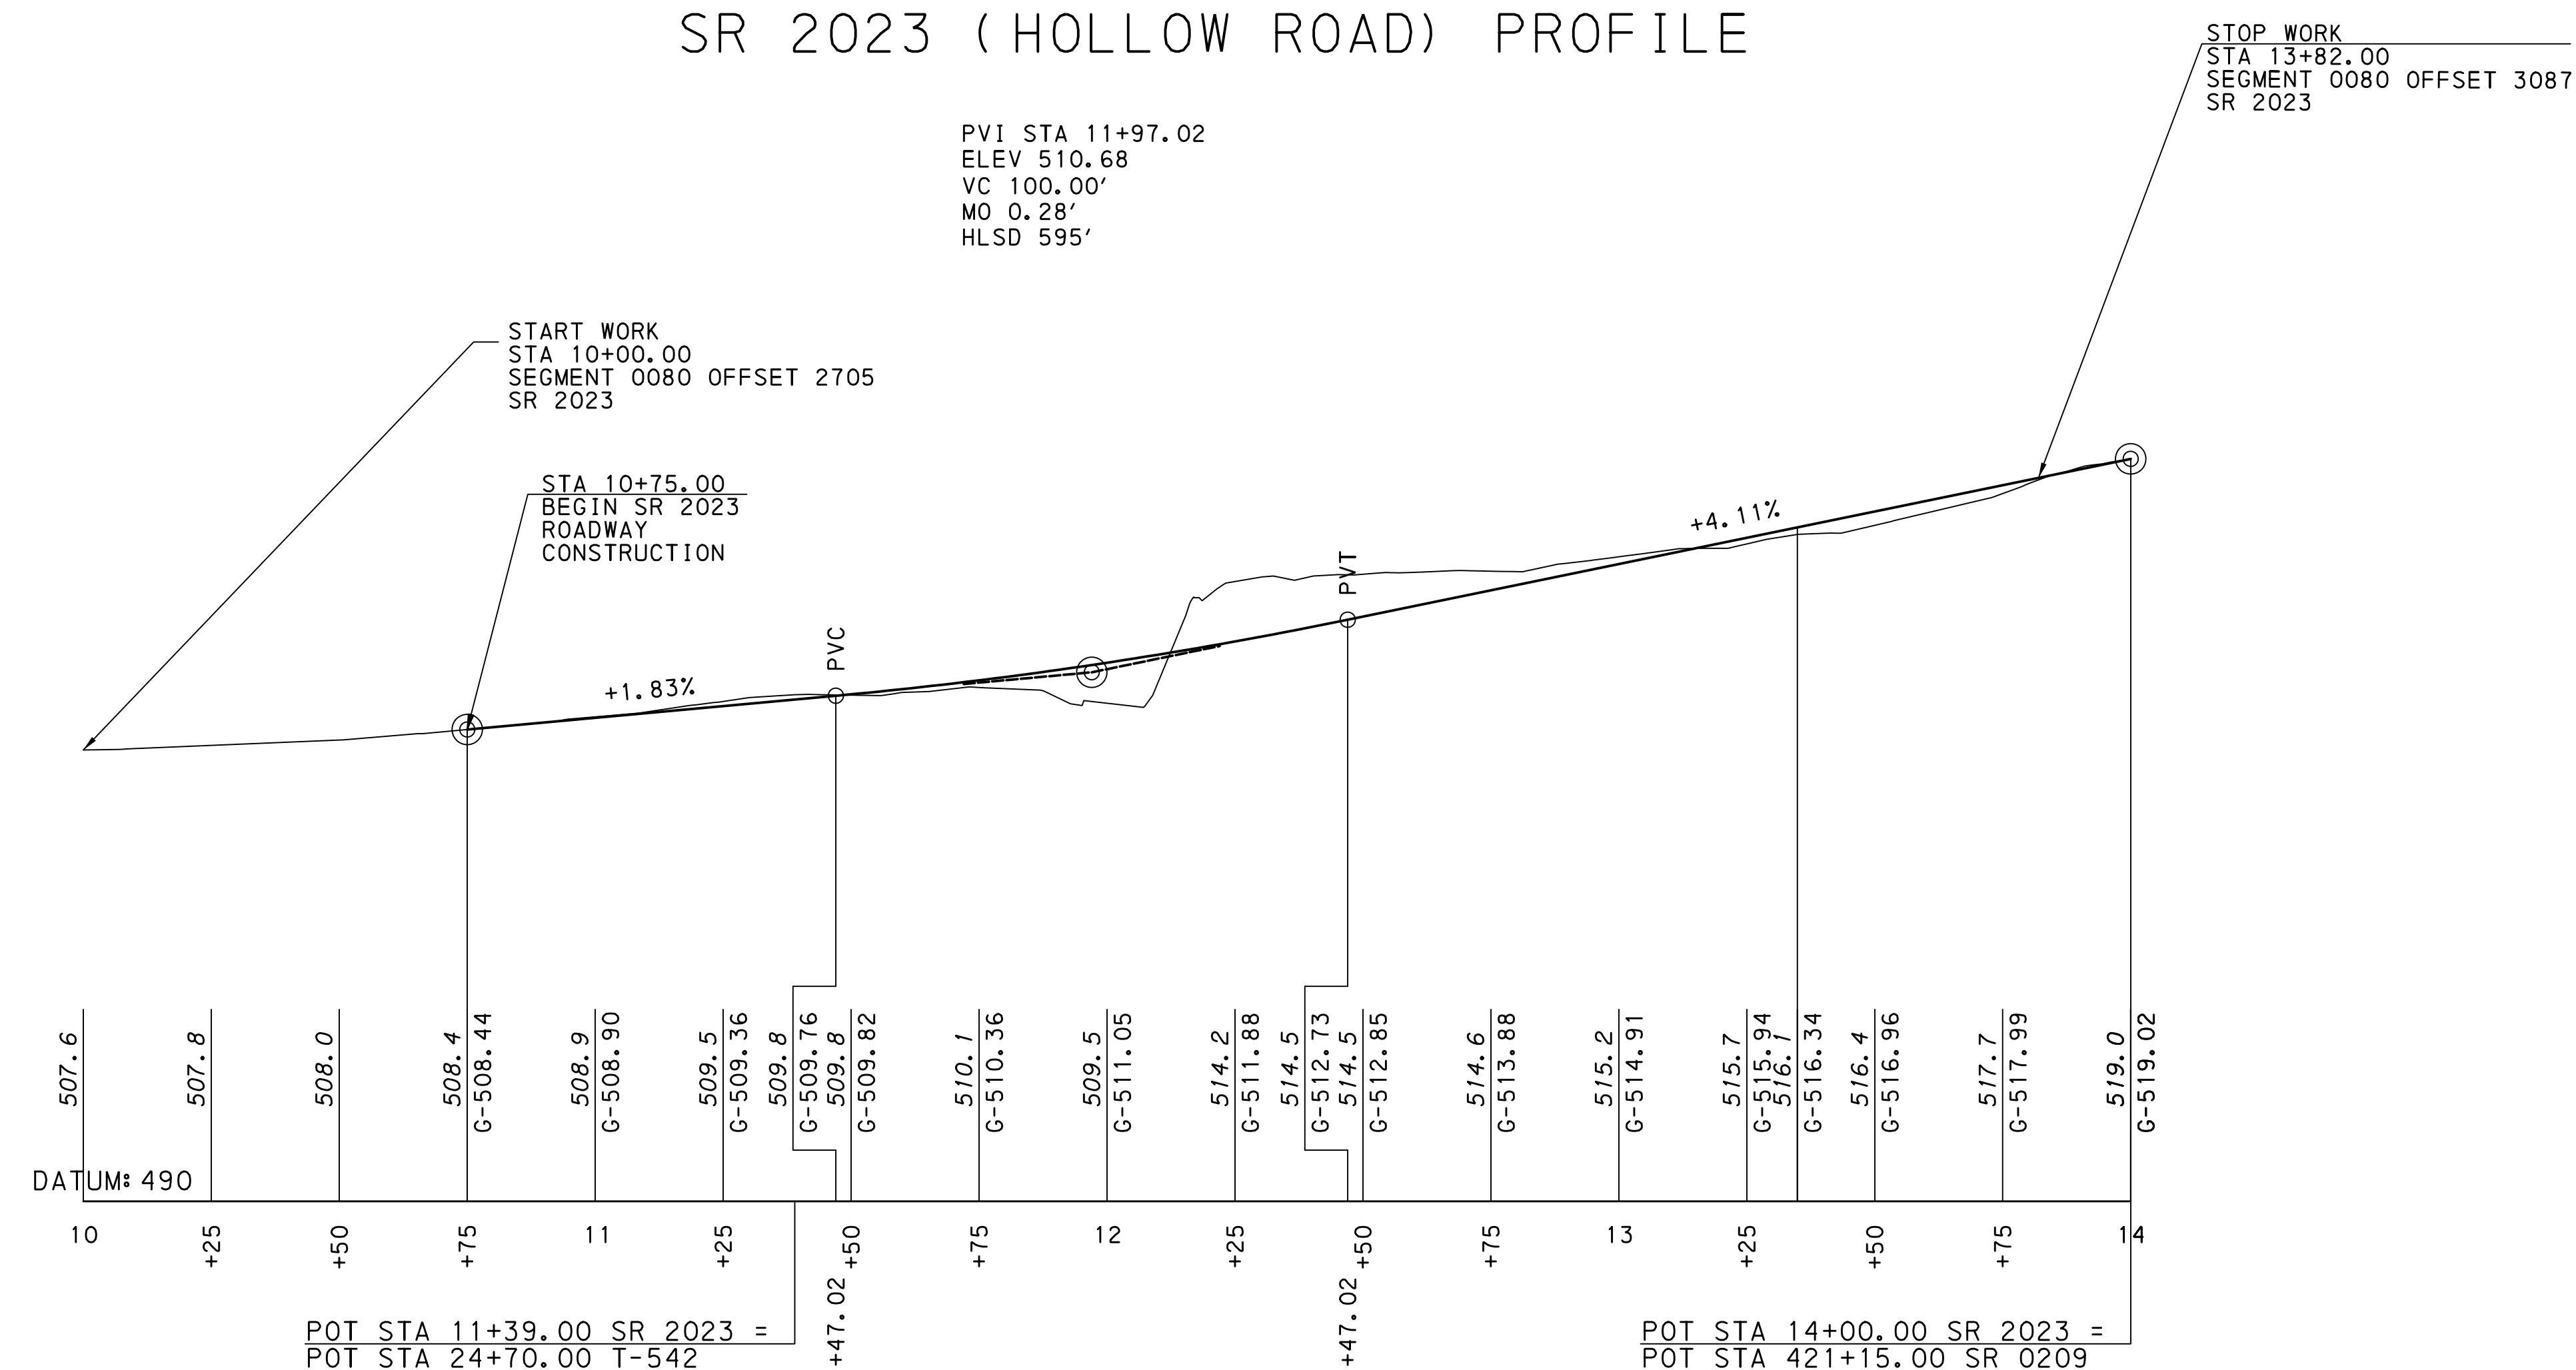

T-542 (HOLY CROSS ROAD) PROFILE

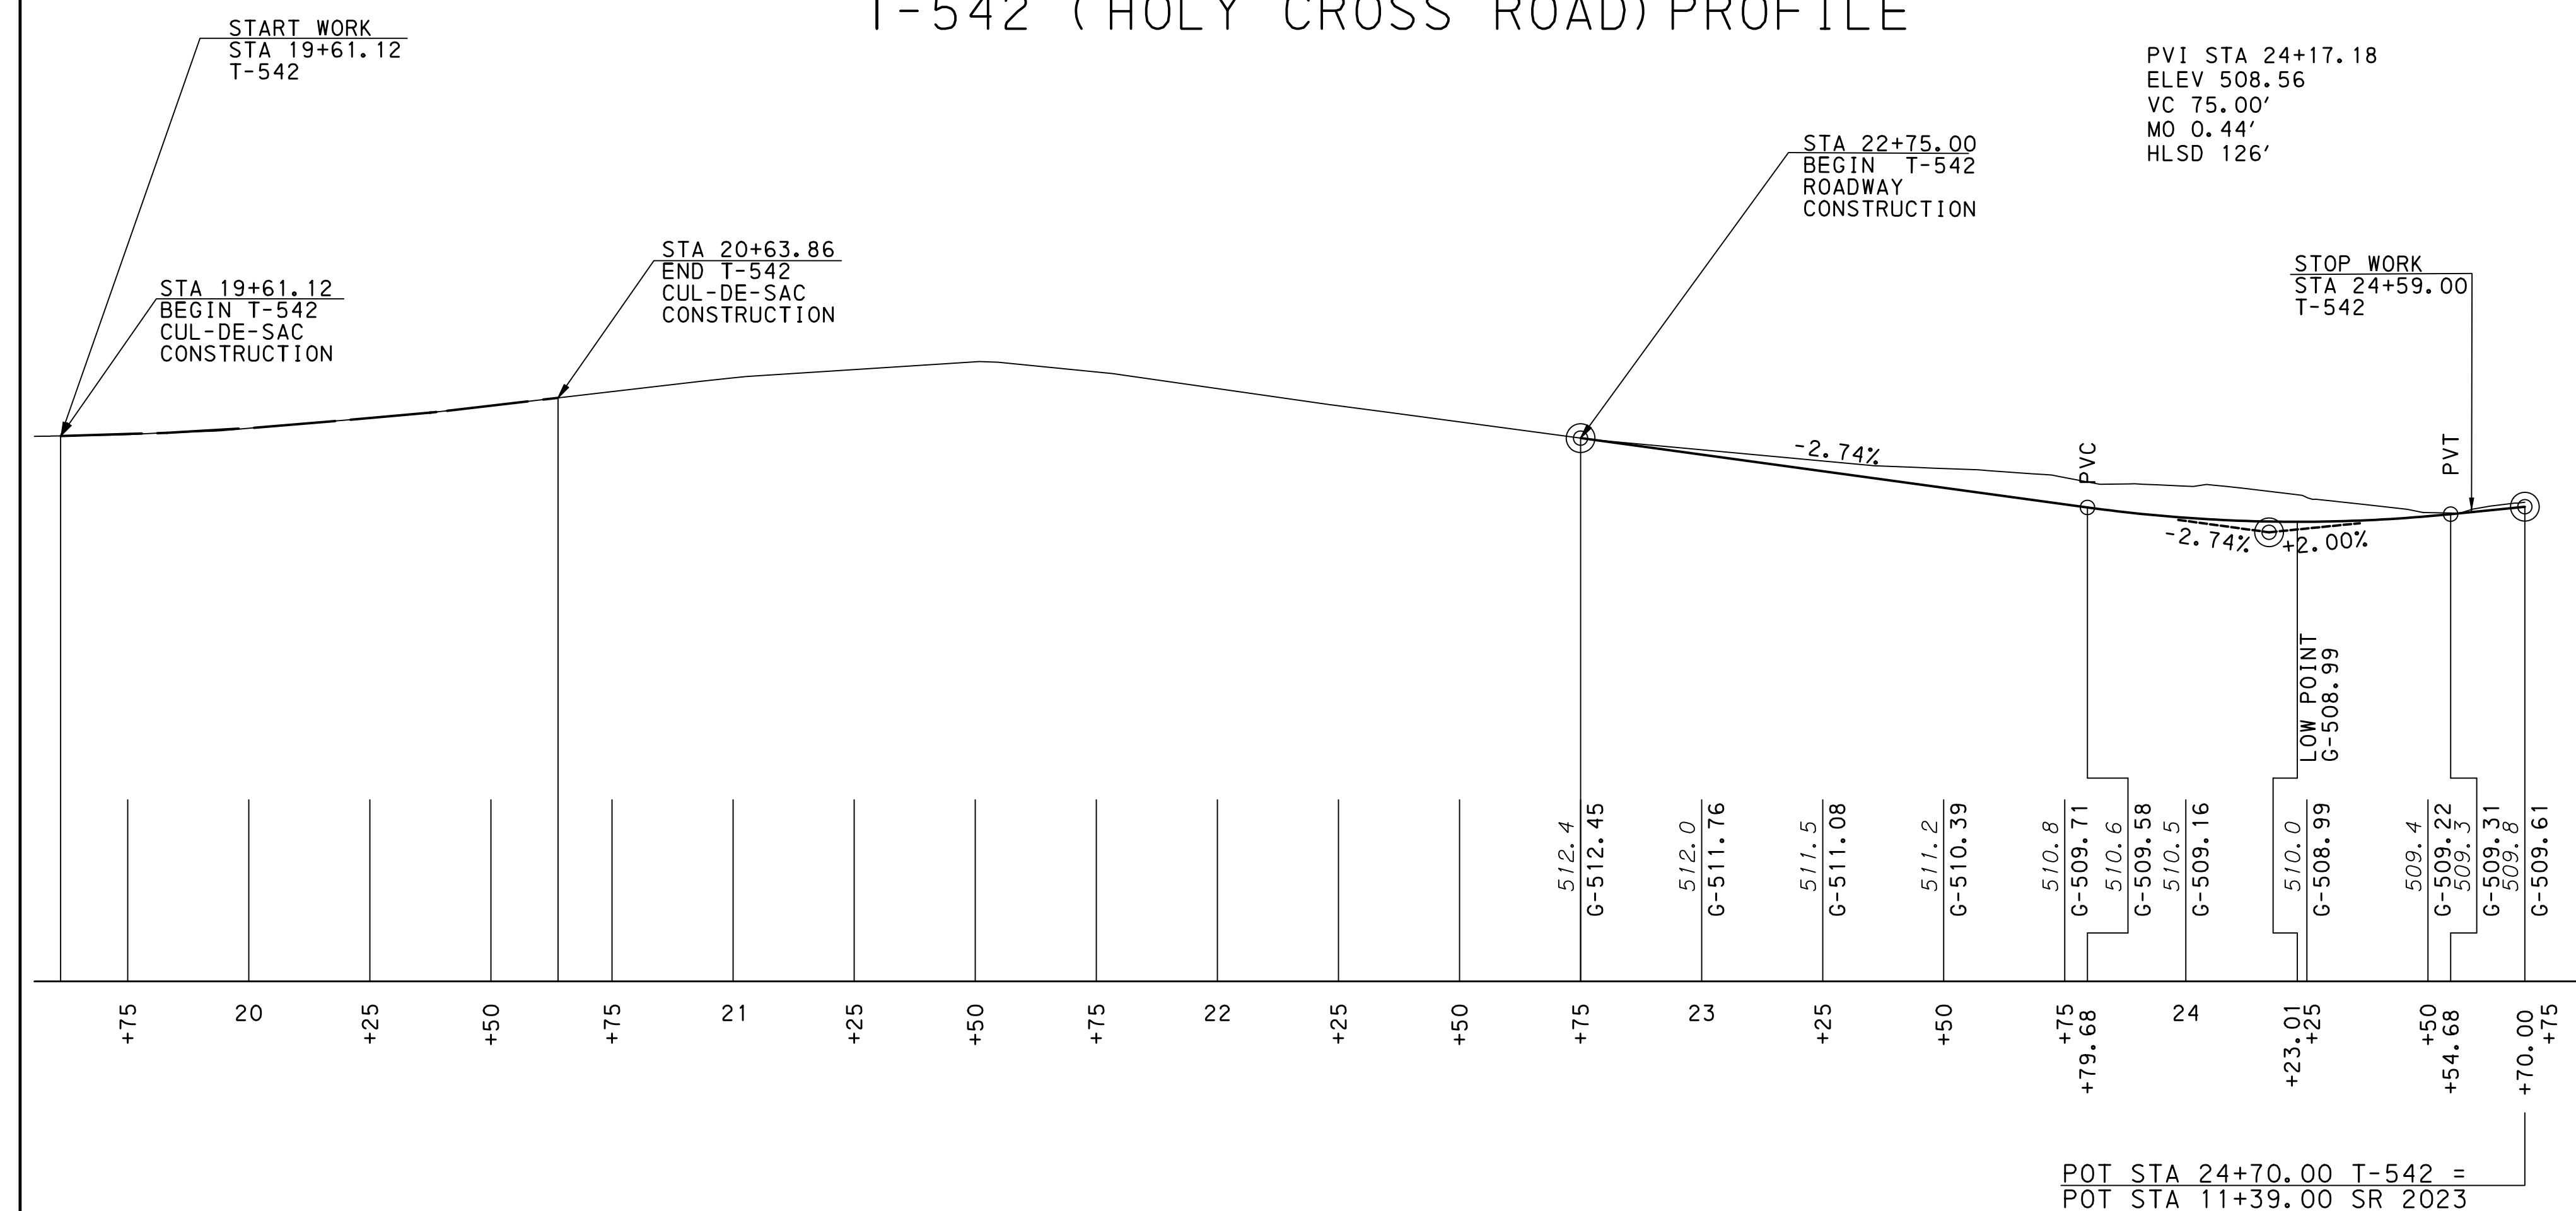

SR 0209-03S  
 SR 0209/SR 2023 INTERSECTION IMPROVEMENTS

